



RIVERGROVE WATER DISTRICT


System Map 2014

Sections 17,18,19 & 20, T2S, R1E, W.M. Clackamas County, Oregon.
Sections 13 & 24, T2S, R1W, W.M. Washington County, Oregon.

November 2014

MSA Murray, Smith & Associates, Inc.
Engineers/Planners
121 S.W. Salmon, Suite 900 PHONE 503-225-9010
Portland, Oregon 97204 FAX 503-225-9022

Map 2014

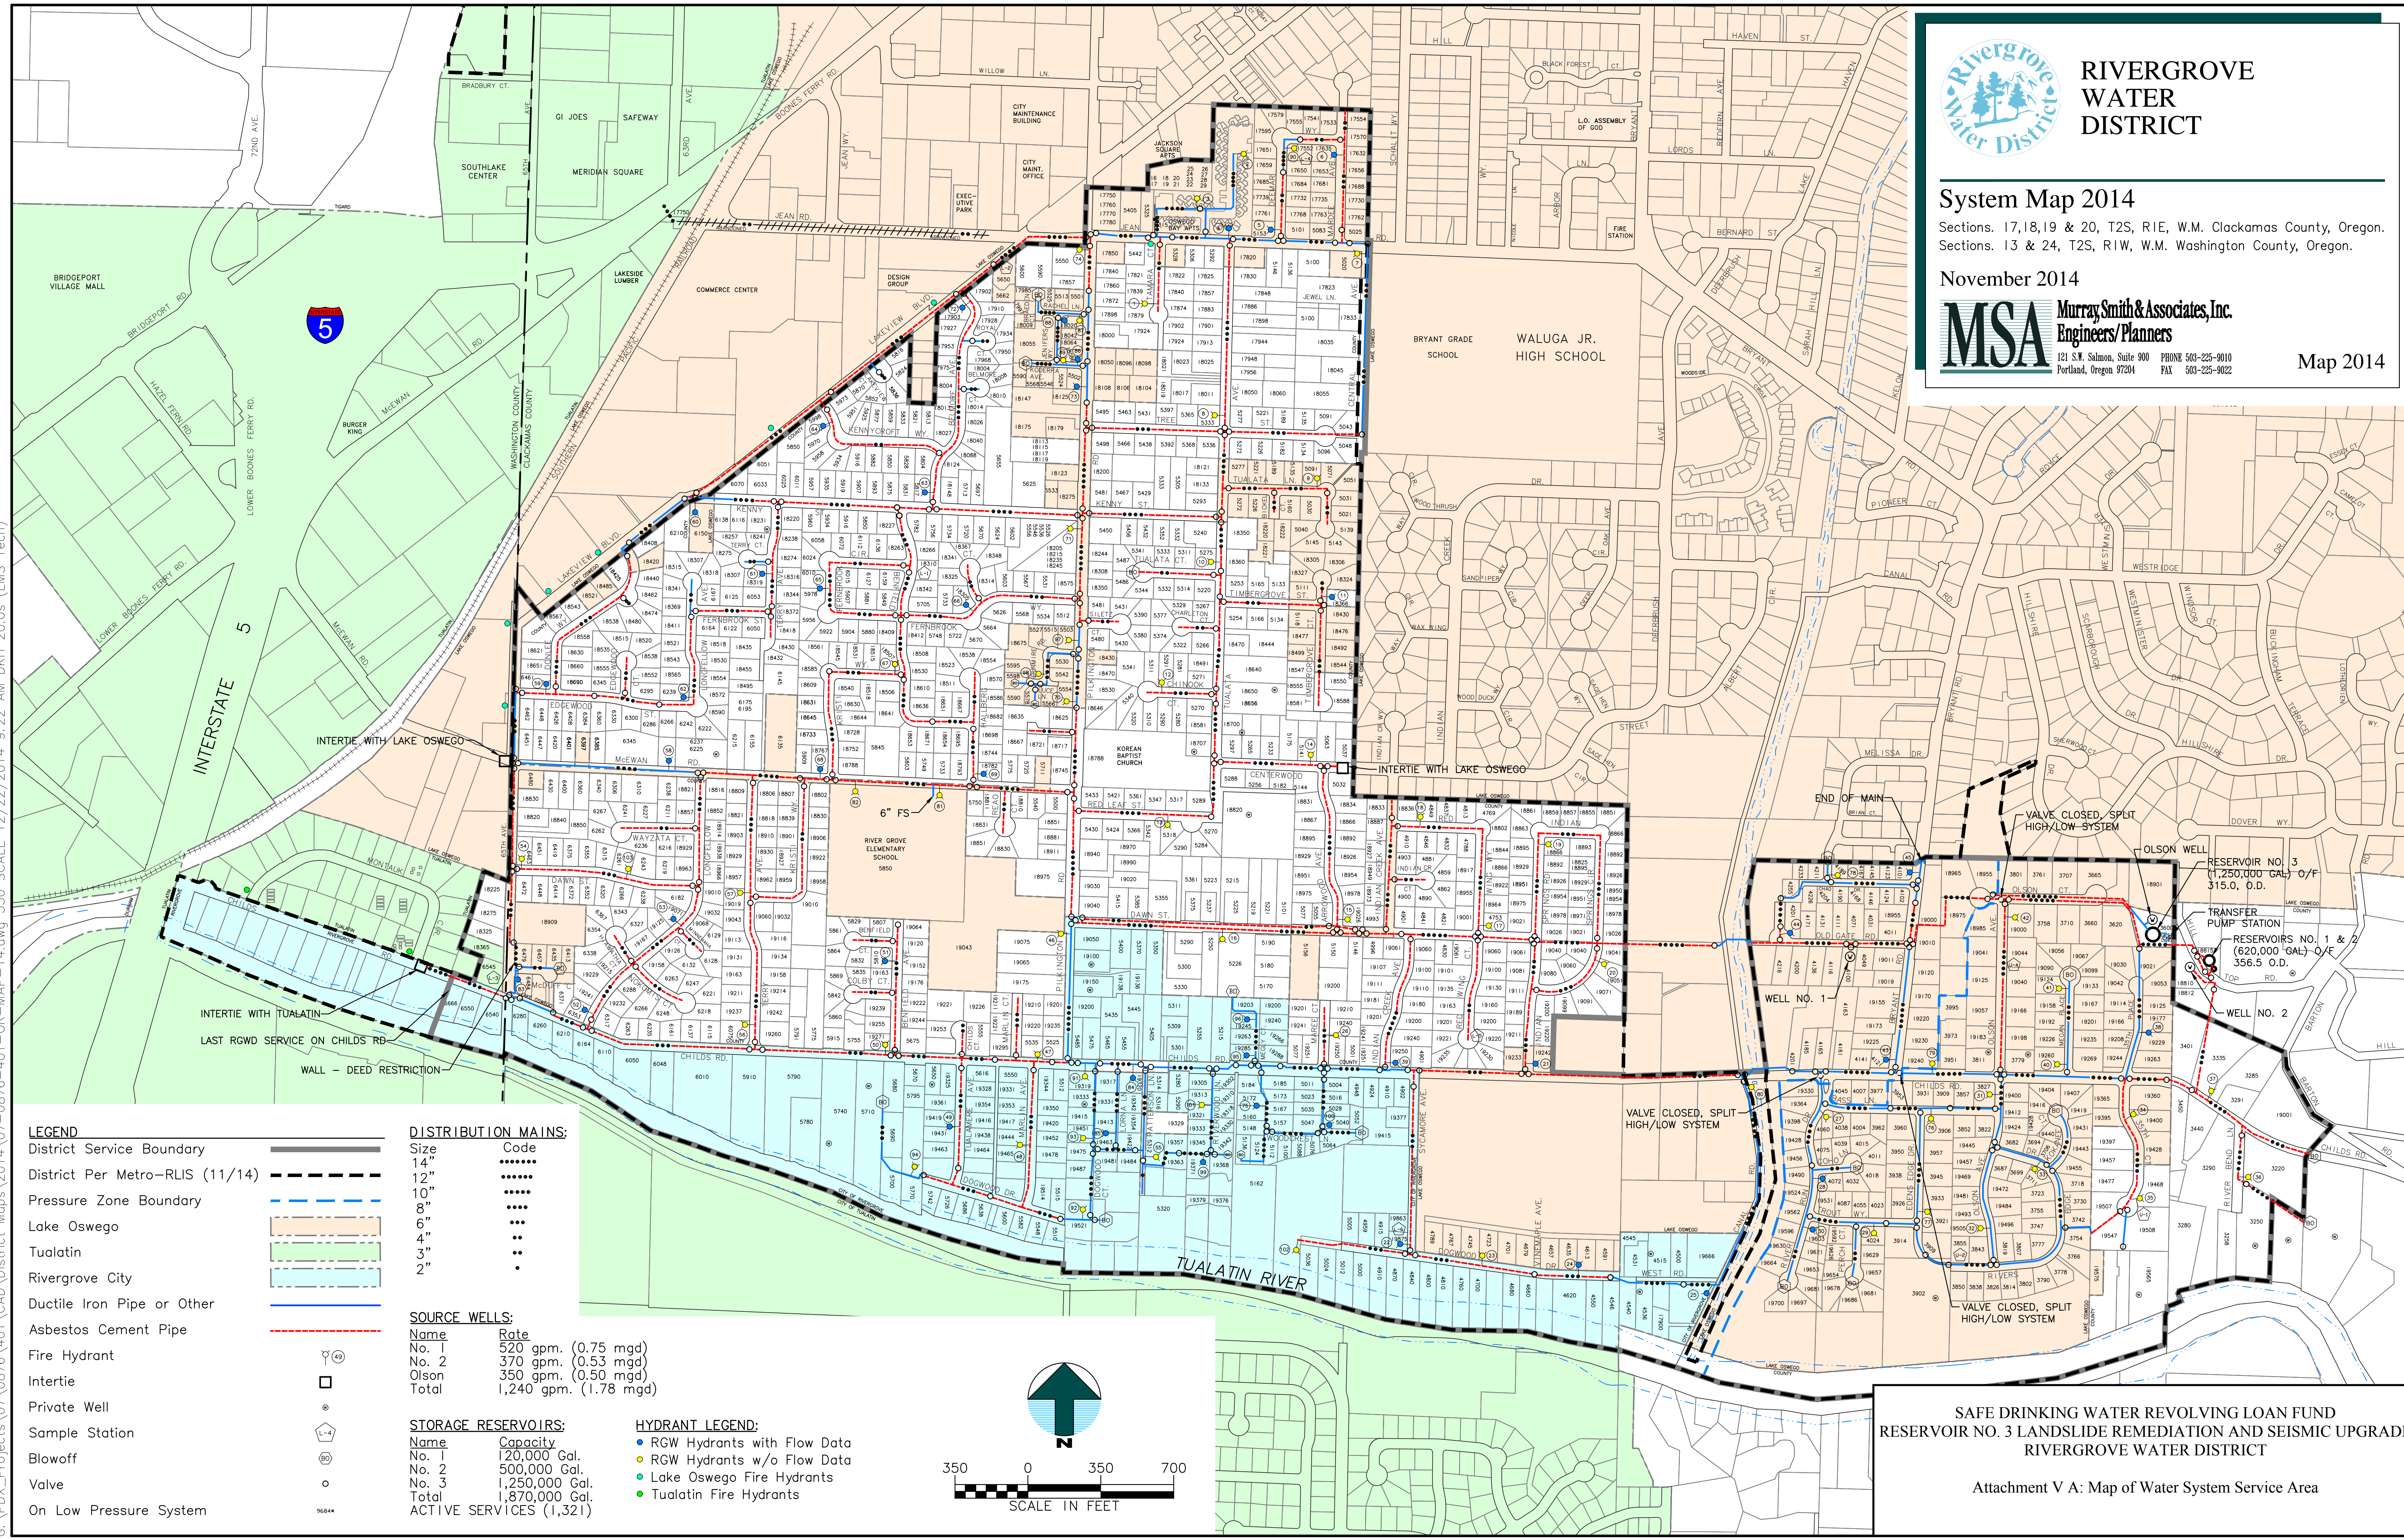

LEGEND

- District Service Boundary
- District Per Metro-RJIS (11/14)
- Pressure Zone Boundary
- Lake Oswego
- Tualatin
- Rivergrove City
- Ductile Iron Pipe or Other
- Asbestos Cement Pipe
- Fire Hydrant
- Intertie
- Private Well
- Sample Station
- Blowoff
- Valve
- On Low Pressure System

DISTRIBUTION MAINS:

Size	Code
14"
12"
10"
8"
6"
4"
3"
2"

SOURCE WELLS:

Name	Rate
No. 1	520 gpm. (0.75 mgd)
No. 2	370 gpm. (0.53 mgd)
Olson	350 gpm. (0.50 mgd)
Total	1,240 gpm. (1.78 mgd)


STORAGE RESERVOIRS:

Name	Capacity
No. 1	120,000 Gal.
No. 2	500,000 Gal.
No. 3	1,250,000 Gal.
Total	1,870,000 Gal.

ACTIVE SERVICES (1,321)

HYDRANT LEGEND:

- RGW Hydrants with Flow Data
- RGW Hydrants w/o Flow Data
- Lake Oswego Fire Hydrants
- Tualatin Fire Hydrants

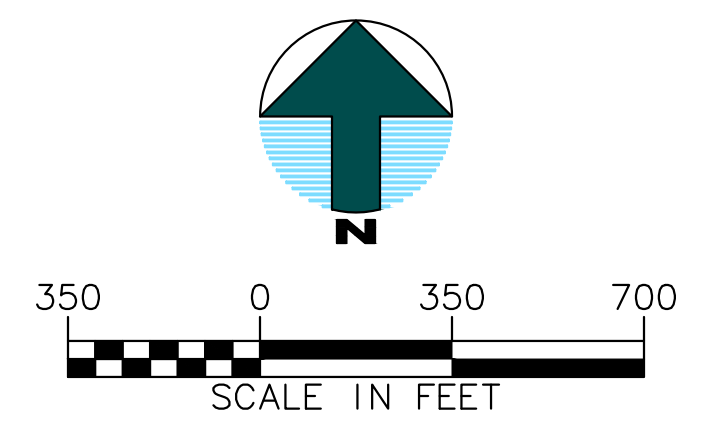

SAFE DRINKING WATER REVOLVING LOAN FUND
RESERVOIR NO. 3 LANDSLIDE REMEDIATION AND SEISMIC UPGRADE
RIVERGROVE WATER DISTRICT

Attachment V A: Map of Water System Service Area

C:\PDX\Projects\07\0876\401\CAD\District Maps\2014\07-0876-401-OR-MAP-14.dwg SCALE 1/2"=1' DATE 12/22/2014 9:22 AM DKH 20.0s (LMS Tech)